


NOTE:
 "B" = 18" FOR 24" CURB & GUTTER
 "B" = 24" FOR 30" CURB & GUTTER

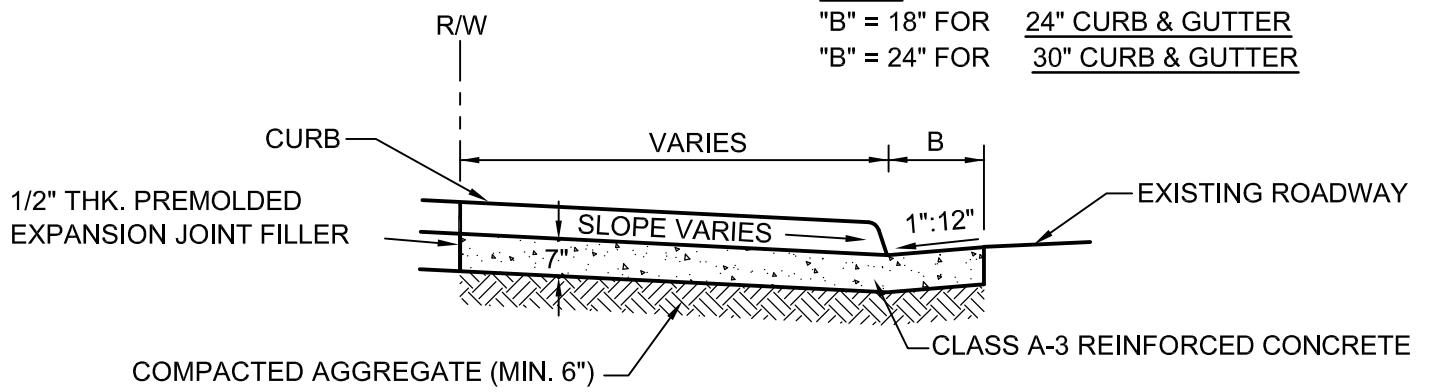

NOTES:

1. STREET APPROACH TO BE POURED MONOLITHICALLY WITH RADIAL CURB.
2. CRACK CONTROL JOINTS TO BE PROVIDED AT ENTRANCE MIDDLE AND AT ENTRANCE DIAGONALS BY SAWING, SCORING, "LEAVE-IN" INSERTS, OR CUTTER PLATES TO 1-1/2 INCH DEPTH.
3. FOR CURBED STREETS WITHOUT SIDEWALKS OR FOR USE WITH OPTIONAL HANDICAP RAMP WHEN DIRECTED BY LOCALITY.
4. WATER METERS AND SEWER CLEANOUTS SHALL NOT BE LOCATED IN DRIVEWAY (ENTRANCE) OR APRON UNLESS AUTHORIZED BY OWNER.
5. CONCRETE REINFORCEMENT METHOD PER CONTRACT DOCUMENTS.

STANDARD COMMERCIAL ENTRANCE

NOT TO SCALE

REFERENCE 200,502	CATEGORY CONCRETE ITEMS	DATE 6/16	SHEET No. 1 OF 1	DETAIL No. CI_05
----------------------	----------------------------	--------------	---------------------	---------------------